
PROPOSED PLAN

Scale 1: 30 @ A3

THE CHURCHILL

12 SEAT MEETING ROOM

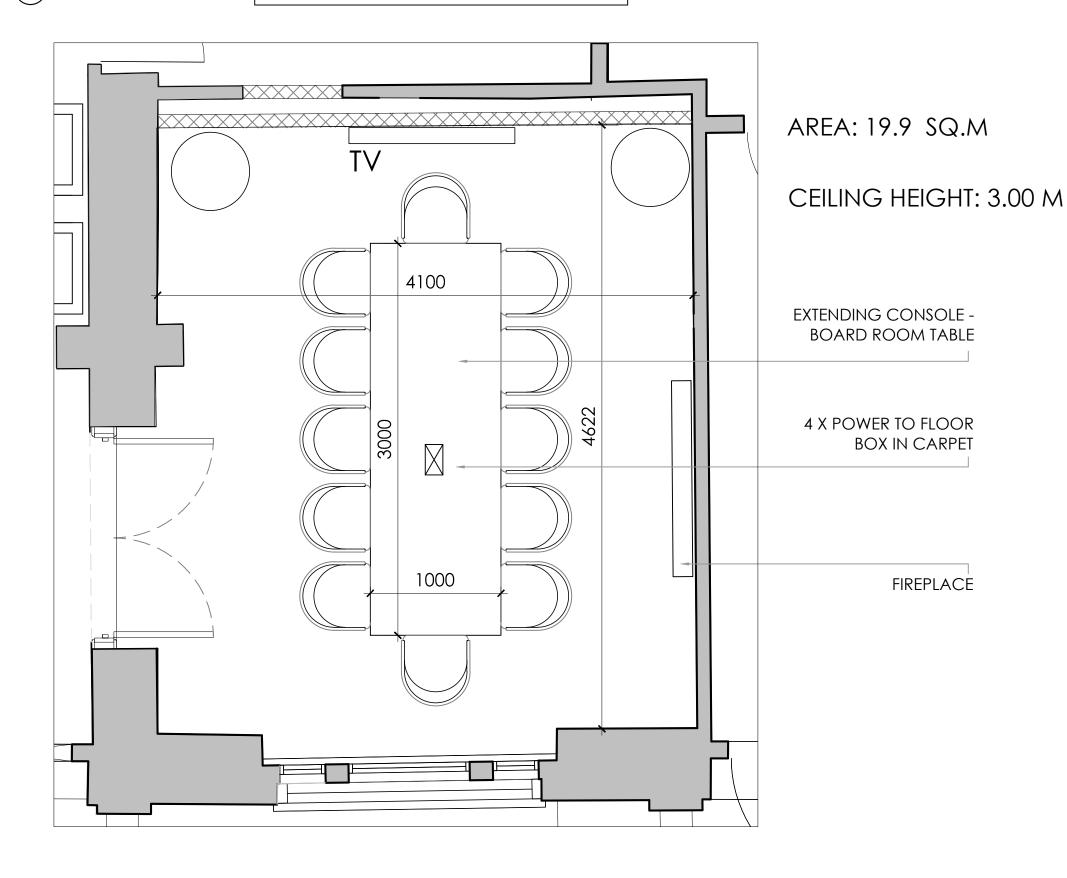

NOTES:	REVISION	DATE	DESCRIPTION
© This drawing is copyright. Figured dimensions only to be taken from this drawing. All dimensions to be checked on site. Architects to be informed immediately of any discrepancies before work proceeds.	Α	06.10.16	DIMS, NAMES AND AREAS ADDED
	В	09.02.17	CONFERENCE TABLE EXTENDED

GROUND MEETING ROOMS

THE CHURCHILL

MERCURE HYDE PARK 2016

t	orand architects
No.6 Bridstow Place. LONDON. W2 5 A.E. Tel.: + 44 207 221 4353. E-mail: info@brandarchitects.gb.com.	www.brandarchitects.gb.com
CLIENT NAME: LONDON TOWN HOTELS	

PROJECT NAME: HYDE PARK HOTEL, 8-14 TALBOT SQUARE, LONDON W2
DRAWING TITLE: GROUND FLOOR - MEETING ROOMS

PROJECT NO. DRAWING NO. REV. SCALE(S) STATUS DATE DRAWN BY CHECKED BY NHP-820 B 1:30@A3 PROPOSED AUG.16